


1 BEARING WALL SECTION
SCALE: 1/2" = 1'-0"

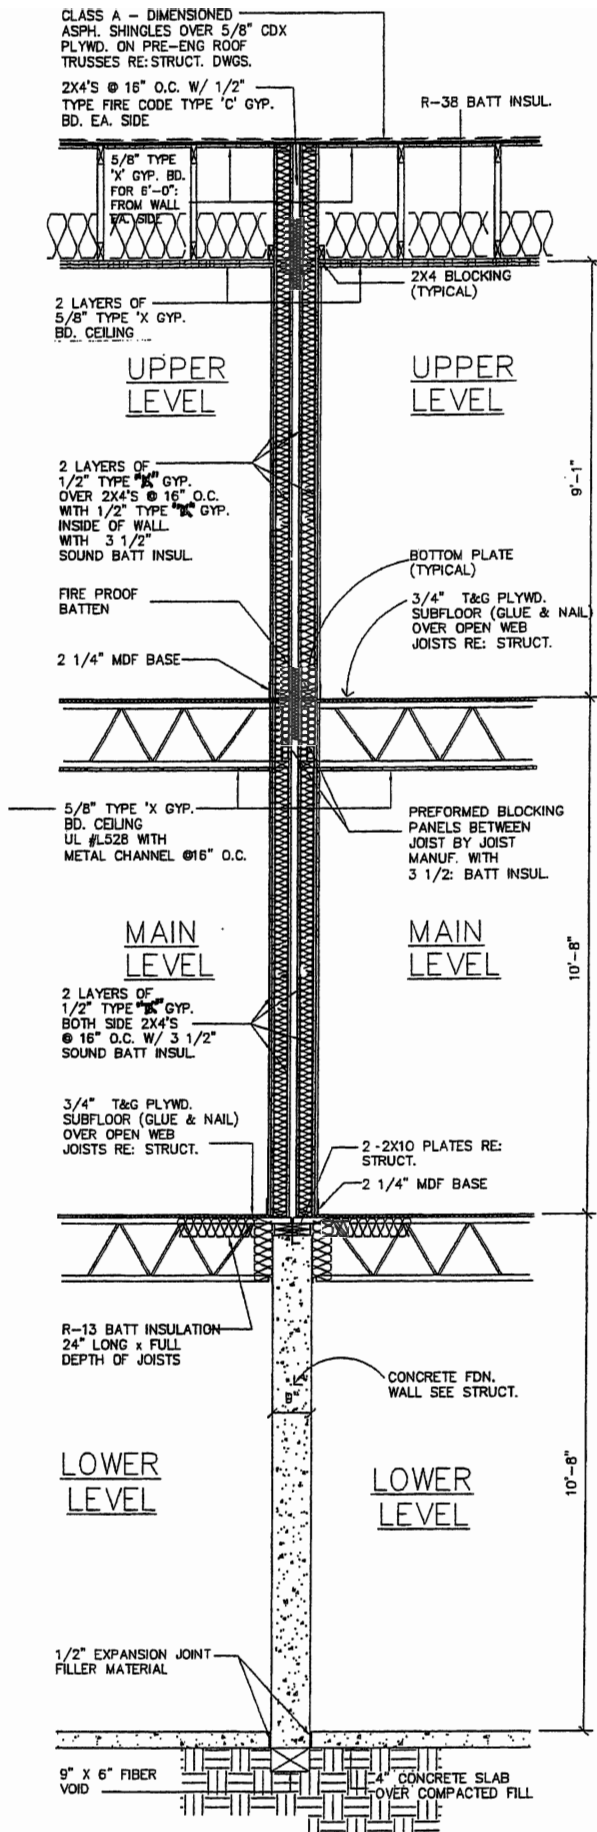

4 DEMISING WALL SECTION
SCALE: 1/2" = 1'-0"